


Bay No 1  
PM Plant No 7005

Bay No 2  
PM Plant No 7002

Bay No 3  
PM Plant No 7003

9000

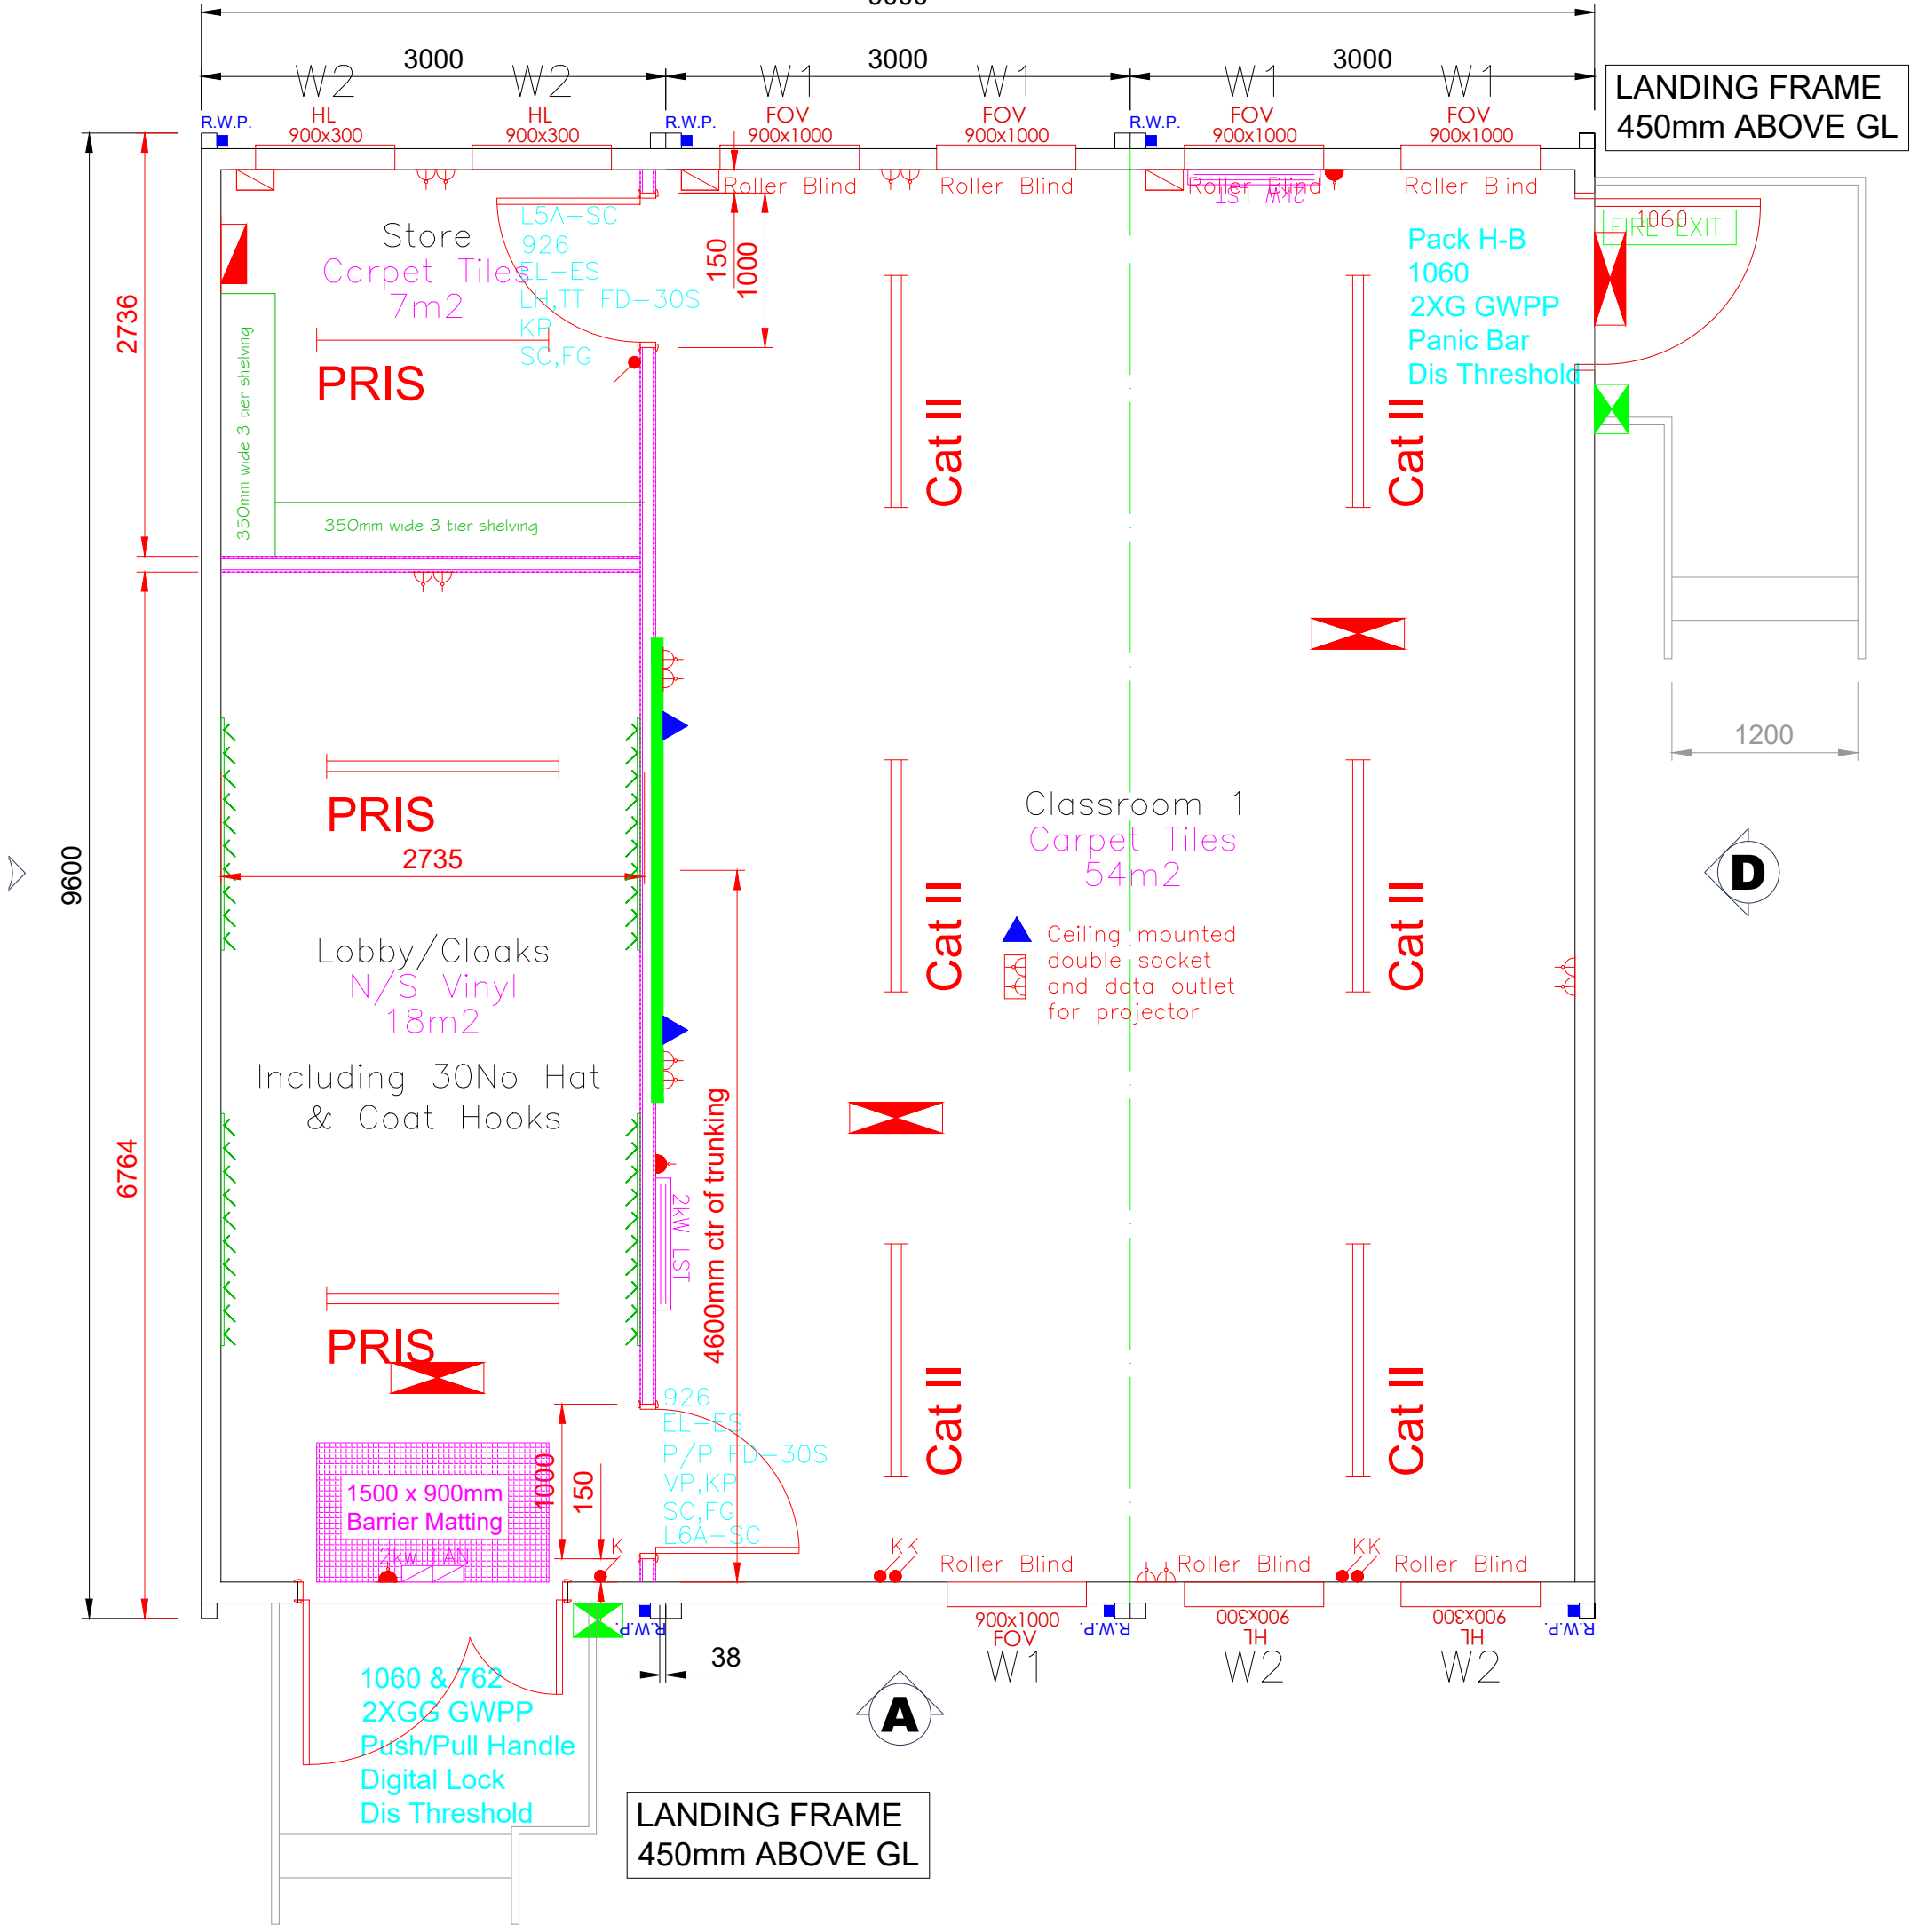

LANDING FRAME  
450mm ABOVE GL

FIRE EXIT

Pack H-B  
1060  
2XG GWPP  
Panic Bar  
Dis Threshold

Store  
Carpet Tiles  
7m2  
PRIS

PRIS  
2735

Lobby/Cloaks  
N/S Vinyl  
18m2  
Including 30No Hat  
& Coat Hooks

PRIS

1500 x 900mm  
Barrier Matting

1060 & 762  
2XG GWPP  
Push/Pull Handle  
Digital Lock  
Dis Threshold

Classroom 1  
Carpet Tiles  
54m2

▲ Ceiling mounted  
double socket  
and data outlet  
for projector

Cat II

Cat II

Cat II

Cat II

Cat II

Cat II

A

D

LANDING FRAME  
450mm ABOVE GL



9600

2736

6764

W2 3000

W2 3000

W1 3000

W1 3000

W1 3000

R.W.P.

HL 900x300

HL 900x300

R.W.P.

FOV 900x1000

FOV 900x1000

R.W.P.

FOV 900x1000

FOV 900x1000

Roller Blind

Roller Blind

Roller Blind

Roller Blind

350mm wide 3 tier shelving

L5A-SC  
926  
EL-ES  
L5, TT, FD-30S  
KP  
SC, FG

150

1000

350mm wide 3 tier shelving

350mm wide 3 tier shelving

350mm wide 3 tier shelving

350mm wide 3 tier shelving

4600mm ctr of trunking

2kW LST

926

EL-ES  
P/P FD-30S  
VP, KP  
SC, FG  
L6A-SC

KK

Roller Blind

Roller Blind

Roller Blind

W1 900x1000

W2 900x300

W2 900x300

R.W.P.

38

1200