



SECOND FLOOR

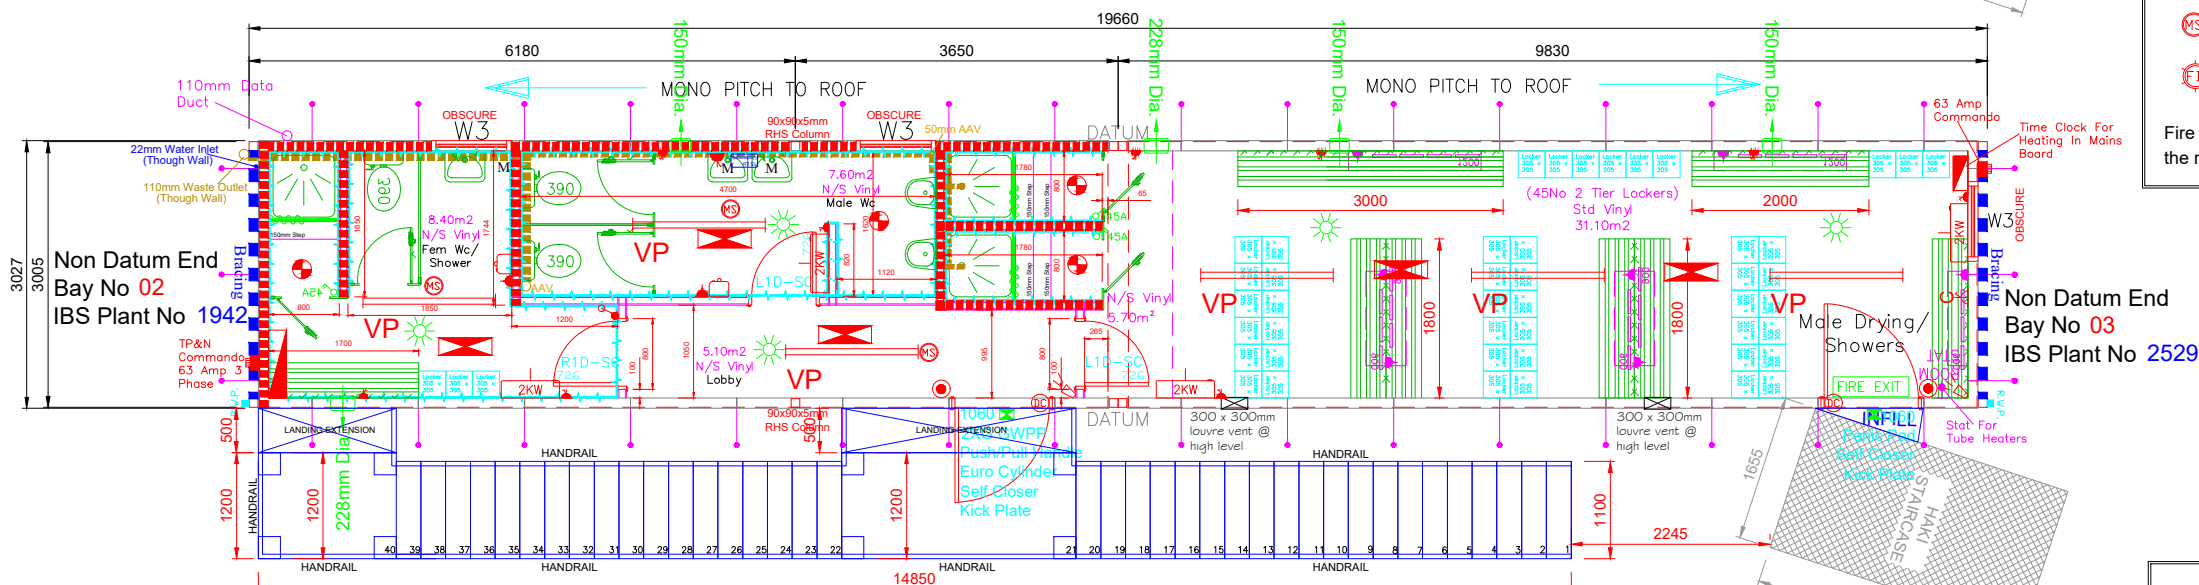

FIRST FLOOR

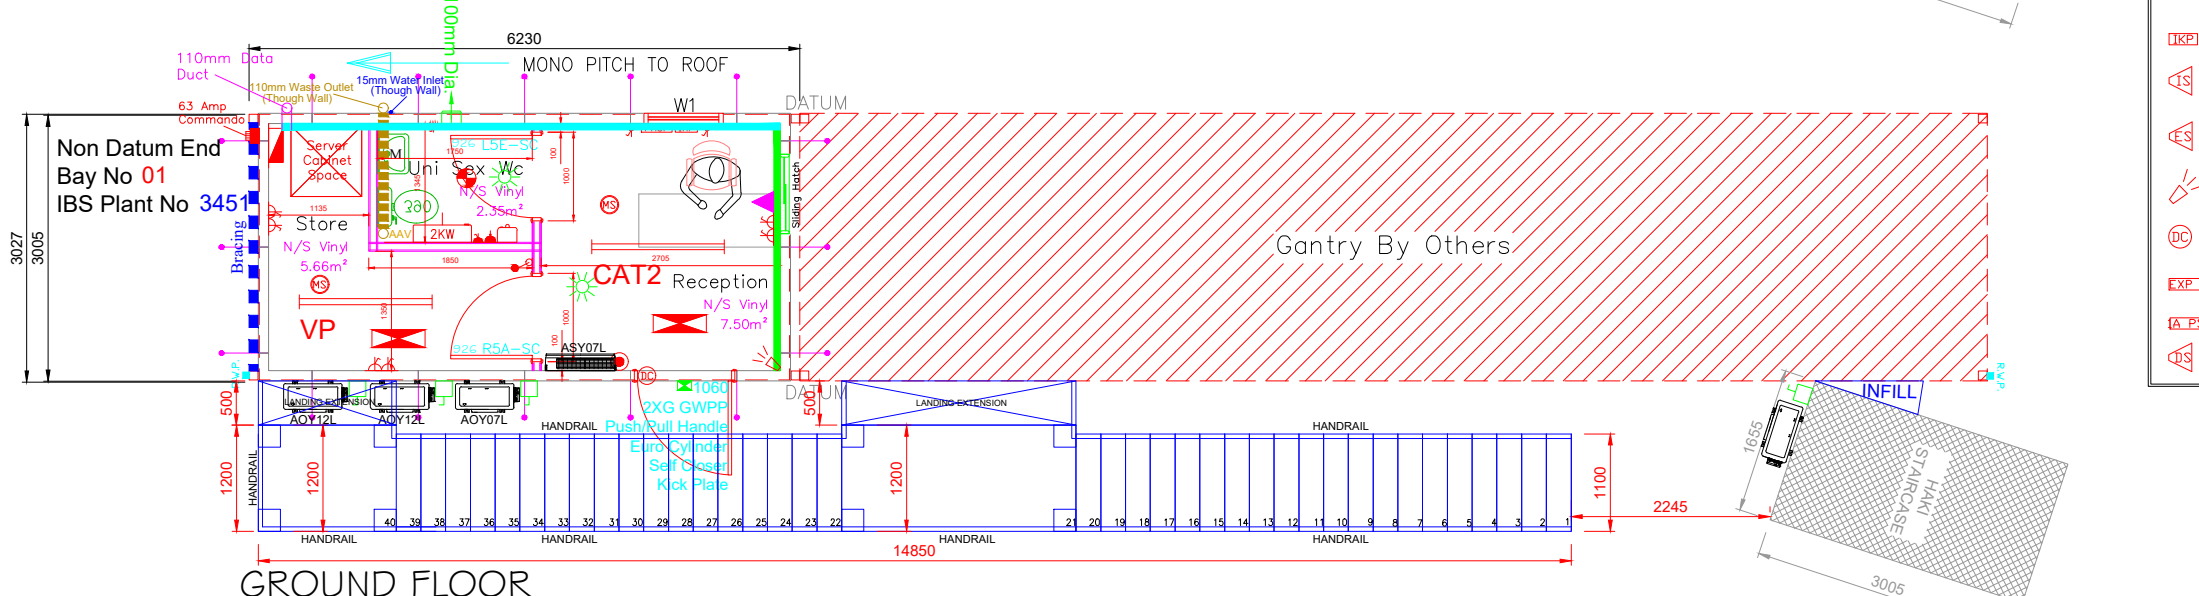

GROUND FLOOR

CONVENTIONAL FIRE ALARM LEGEND

	FIRE ALARM CONTROL PANEL
	FIRE ALARM PUSH POINT
	FIRE ALARM BELL
	MULTI SENSOR
	MULTISENSOR C/W SOUNDER
	FLASHING BEACON

Fire alarm system designed and installed to comply with the requirements of BS5839.

INTRUDER ALARM

	INTRUDER ALARM CONTROL PANEL
	INTRUDER ALARM KEY PAD
	INTERNAL SOUNDER
	EXTERNAL SOUNDER
	DT DETECTOR
	MAGNETIC DOOR CONTACT
	8 ZONE EXPANDER UNIT
	1 AMP POWER SUPPLY
	DECOY SOUNDER BOX