
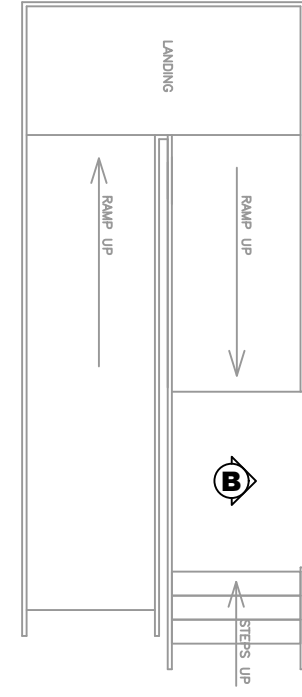


Non Datum End Bay No 01 IBS Plant No 1910
 Non Datum End Bay No 02 IBS Plant No 1891
 Non Datum End Bay No 03 IBS Plant No 1892
 Non Datum End Bay No 04 IBS Plant No 1904
 Non Datum End Bay No 05 IBS Plant No 1887
 Non Datum End Bay No 06 IBS Plant No 1893
 Non Datum End Bay No 07 IBS Plant No 1894
 Non Datum End Bay No 08 IBS Plant No 1888
 Non Datum End Bay No 09 IBS Plant No 1883

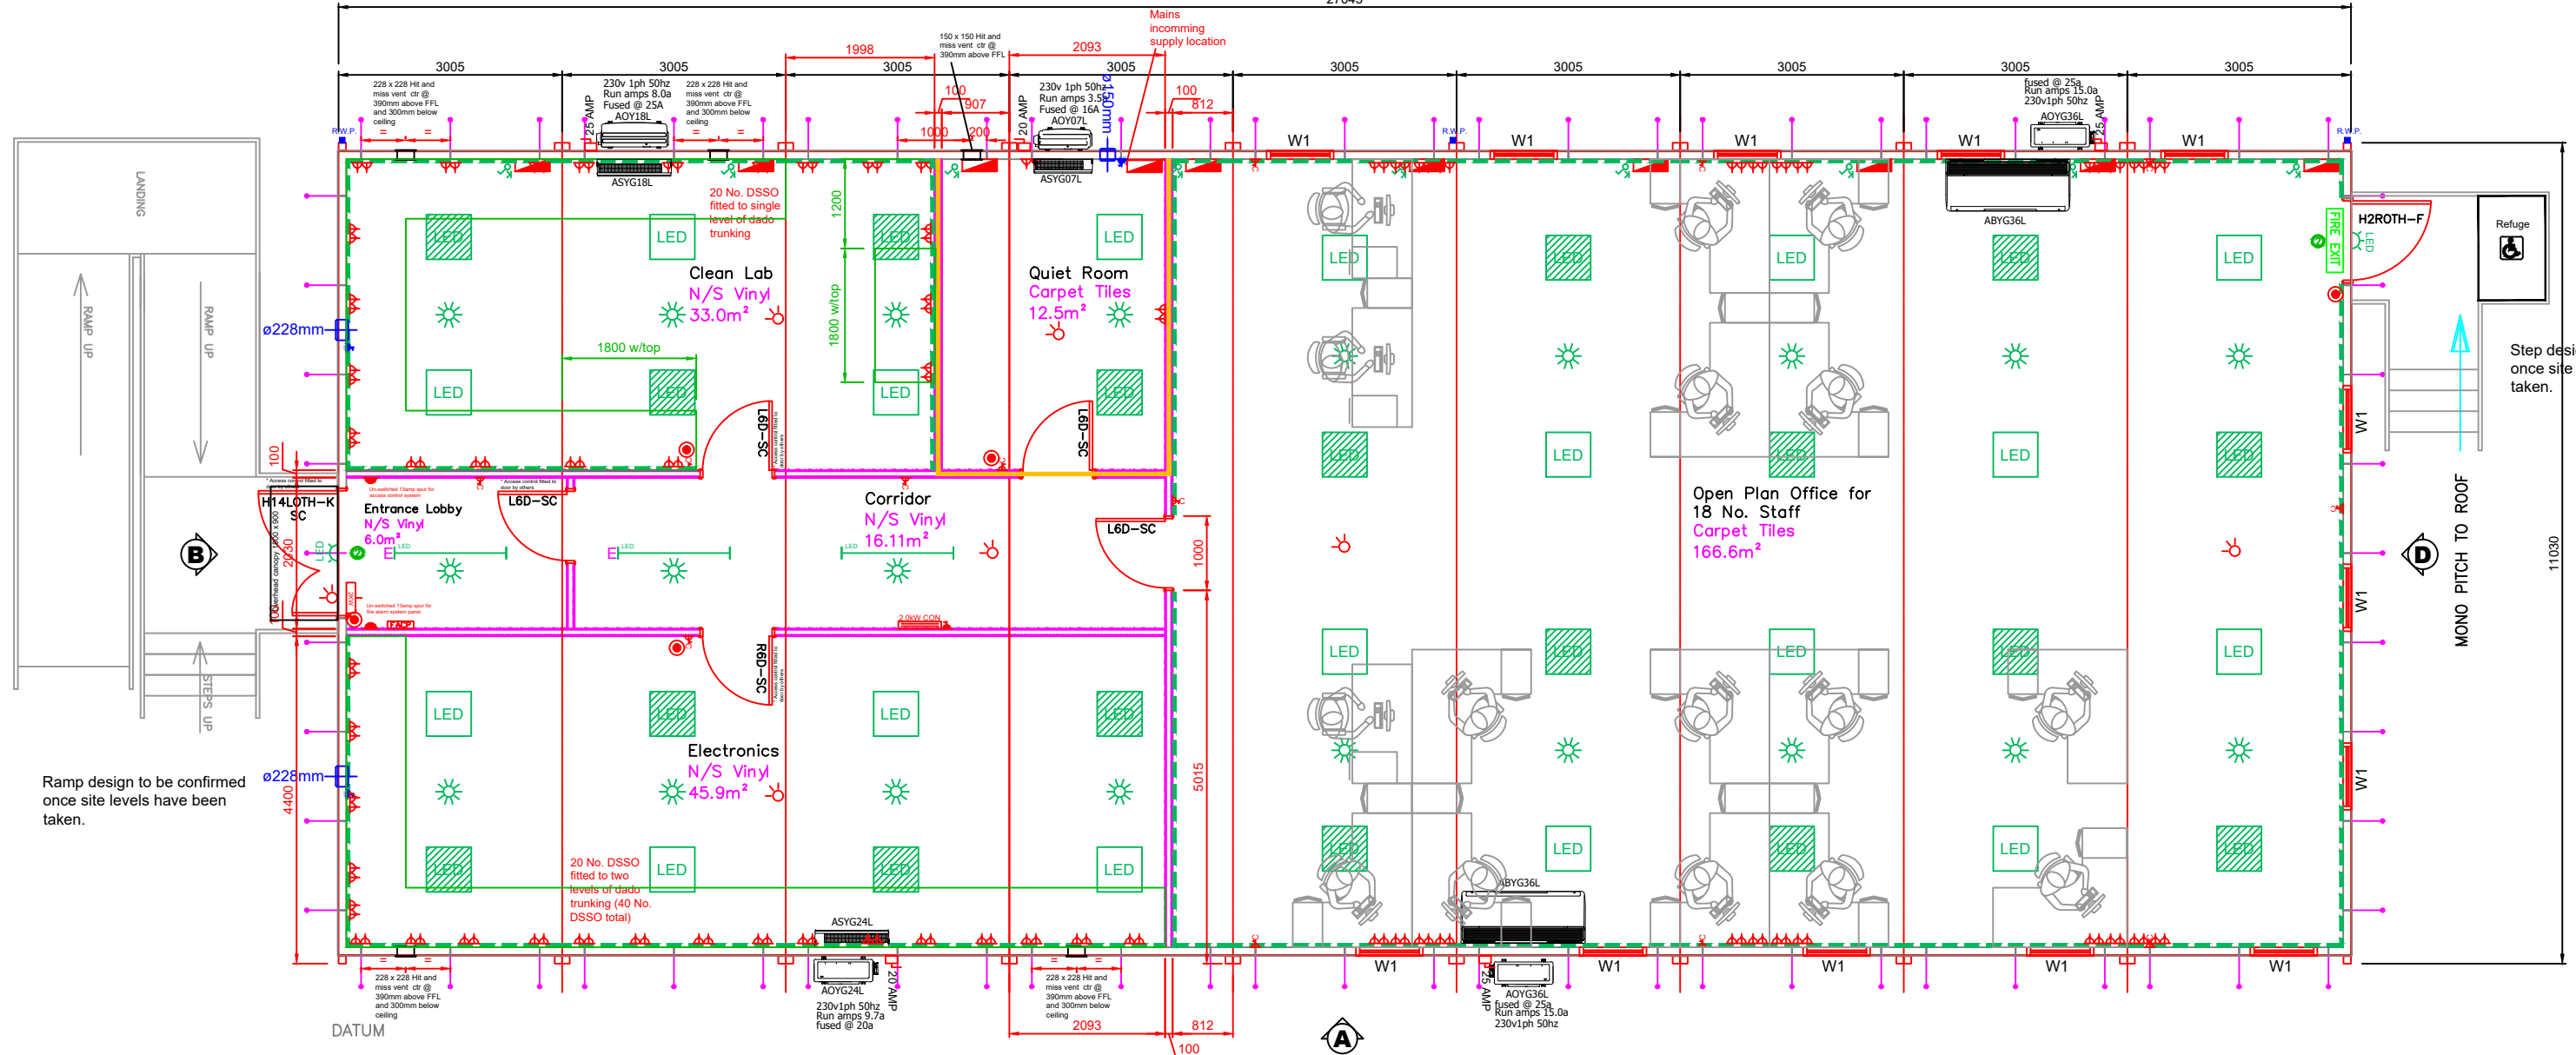

Ramp design to be confirmed once site levels have been taken.

Step design to be confirmed once site levels have been taken.

MONO PITCH TO ROOF

