


50mm Foul waste outlet

15mm Cold water inlet

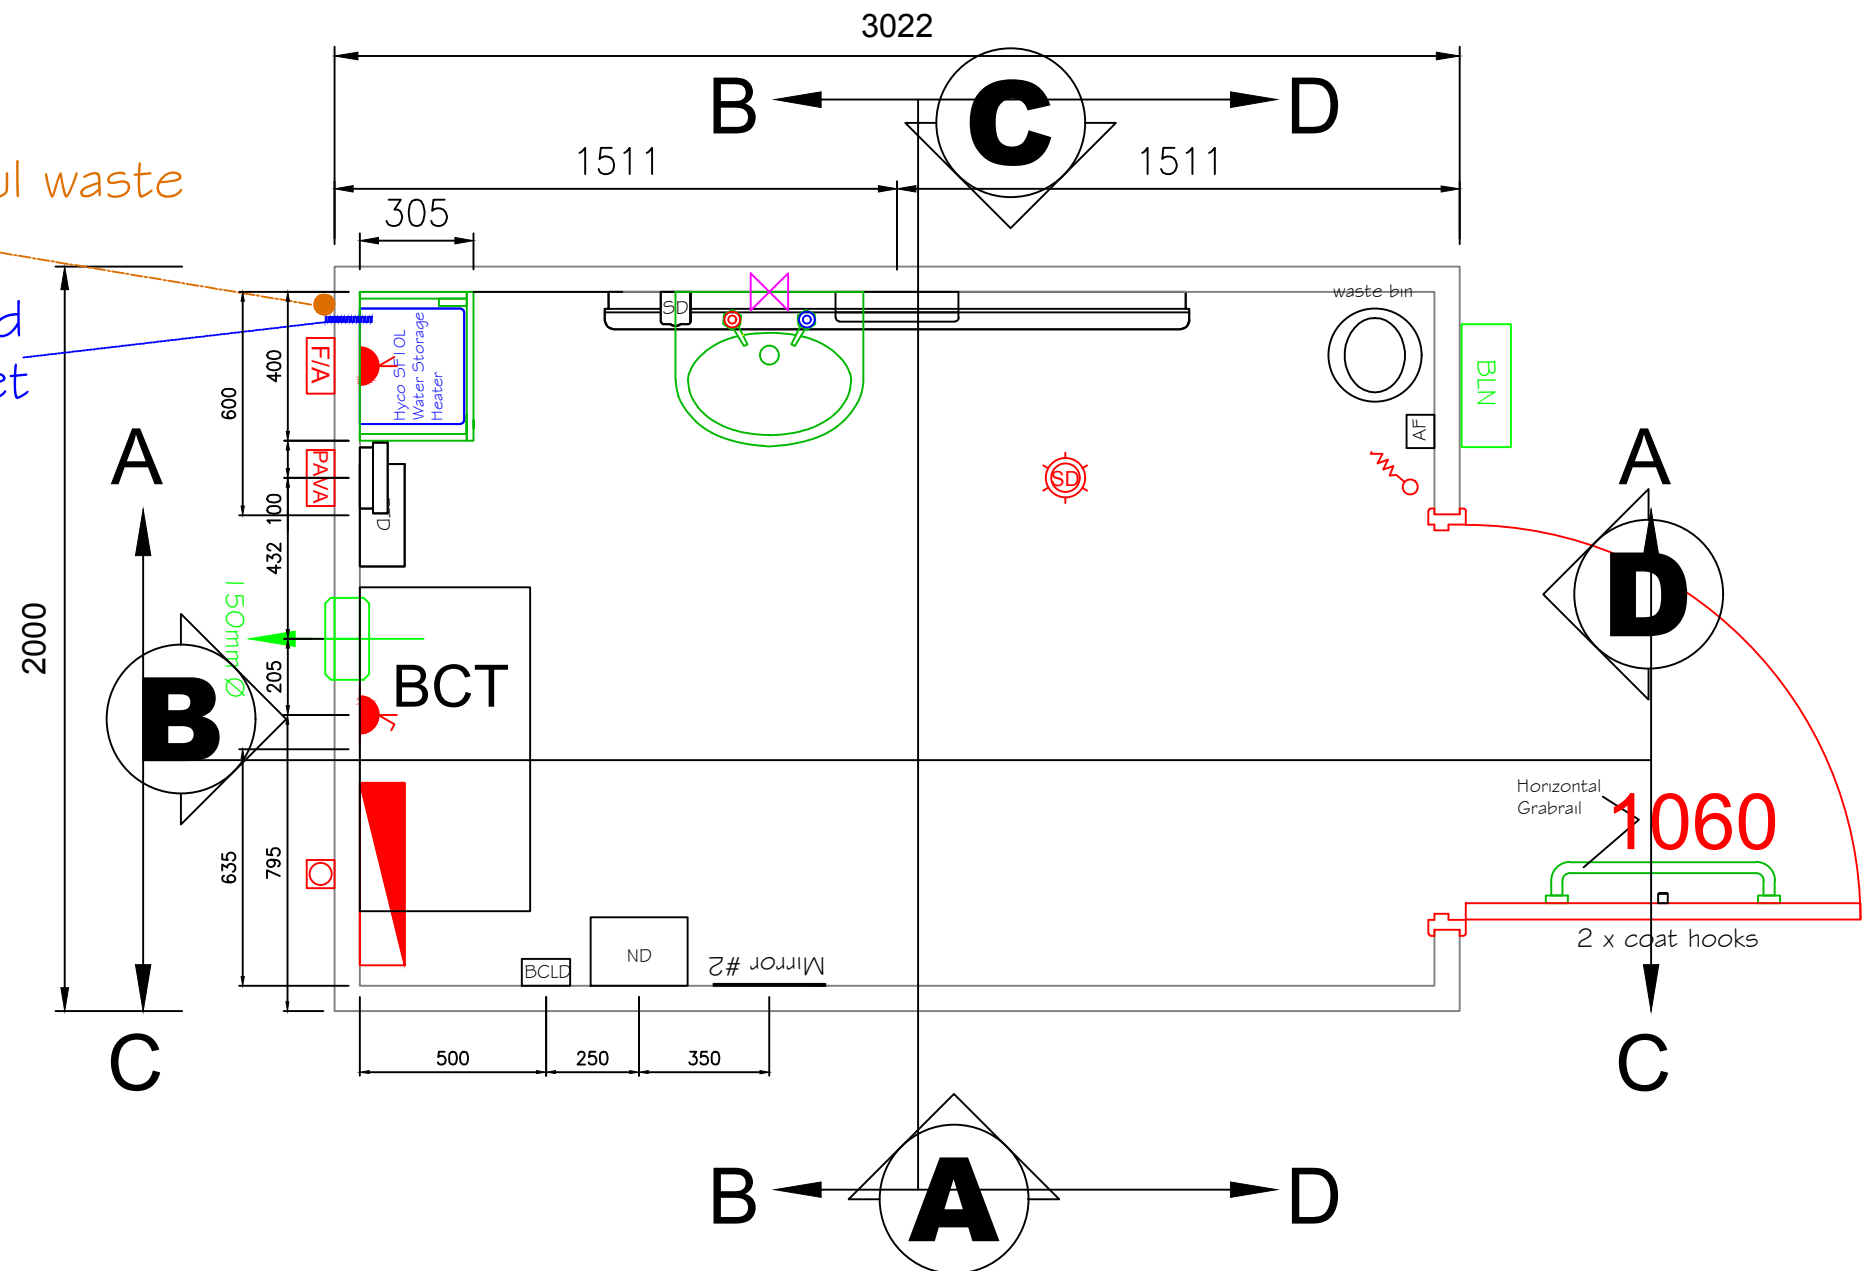

Unit Type E - 2 No. Required:
Baby Changing Facilities