


Office Accommodation

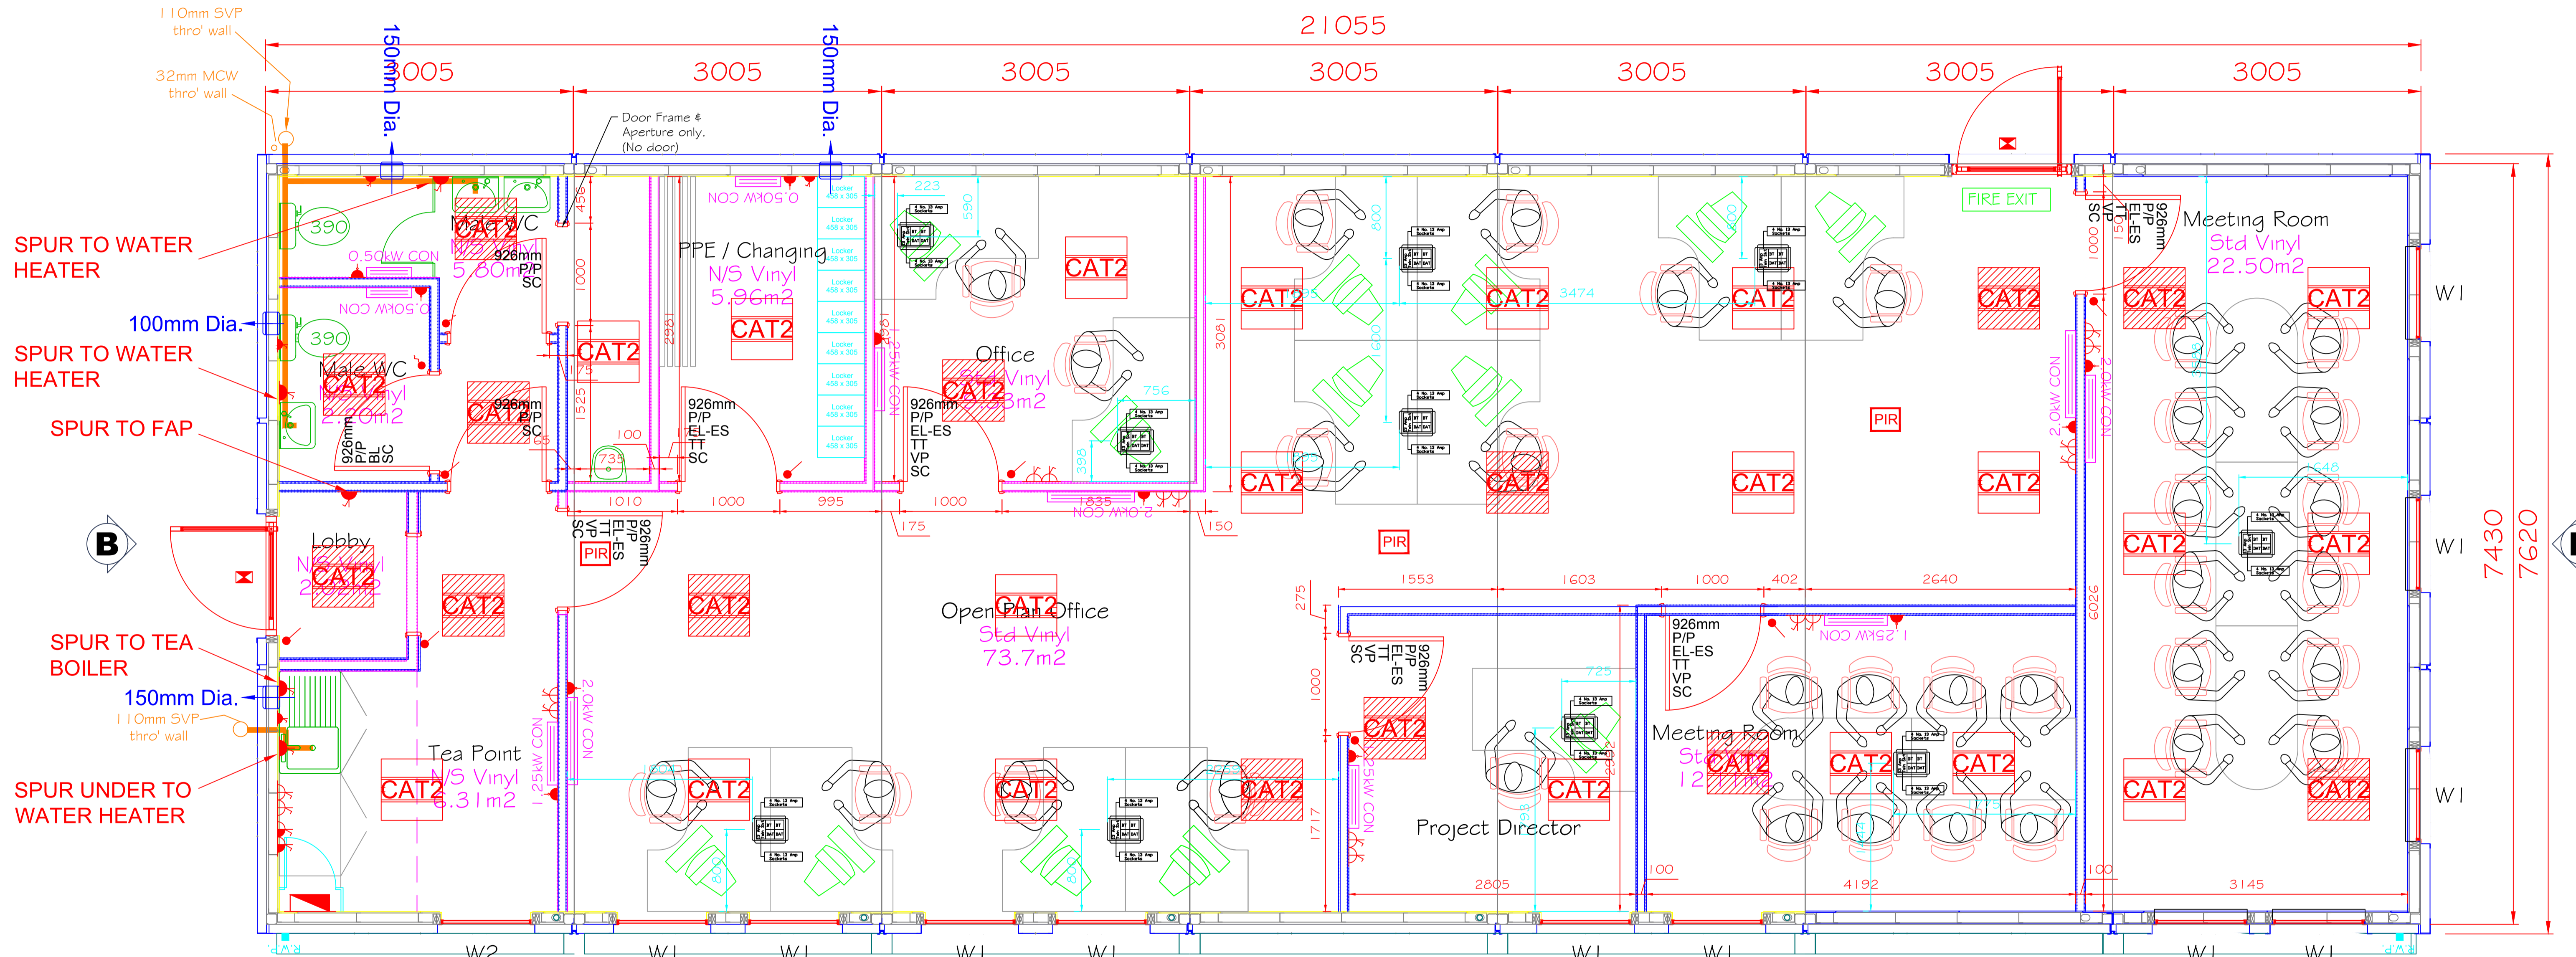

Non Datum End Bay No 01 IBS Plant No PP-1093	Non Datum End Bay No 02 IBS Plant No PP-1094	Non Datum End Bay No 03 IBS Plant No PP-1102	Non Datum End Bay No 04 IBS Plant No PP-1326	Non Datum End Bay No 05 IBS Plant No PP-1329	Non Datum End Bay No 06 IBS Plant No PP-1324	Non Datum End Bay No 07 IBS Plant No PP-1097
--	--	--	--	--	--	--

