


Non Datum End Bay No BAY No 7 PM Plant No PM - 7154
 Non Datum End Bay No BAY No 8 PM Plant No PM - 7155
 Non Datum End Bay No BAY No 9 PM Plant No PM - 7156
 Non Datum End Bay No BAY No 10 PM Plant No PM - 7157
 Non Datum End Bay No BAY No 11 PM Plant No PM - 7158
 Non Datum End Bay No BAY No 12 PM Plant No PM - 7159

Mono Pitch Roof

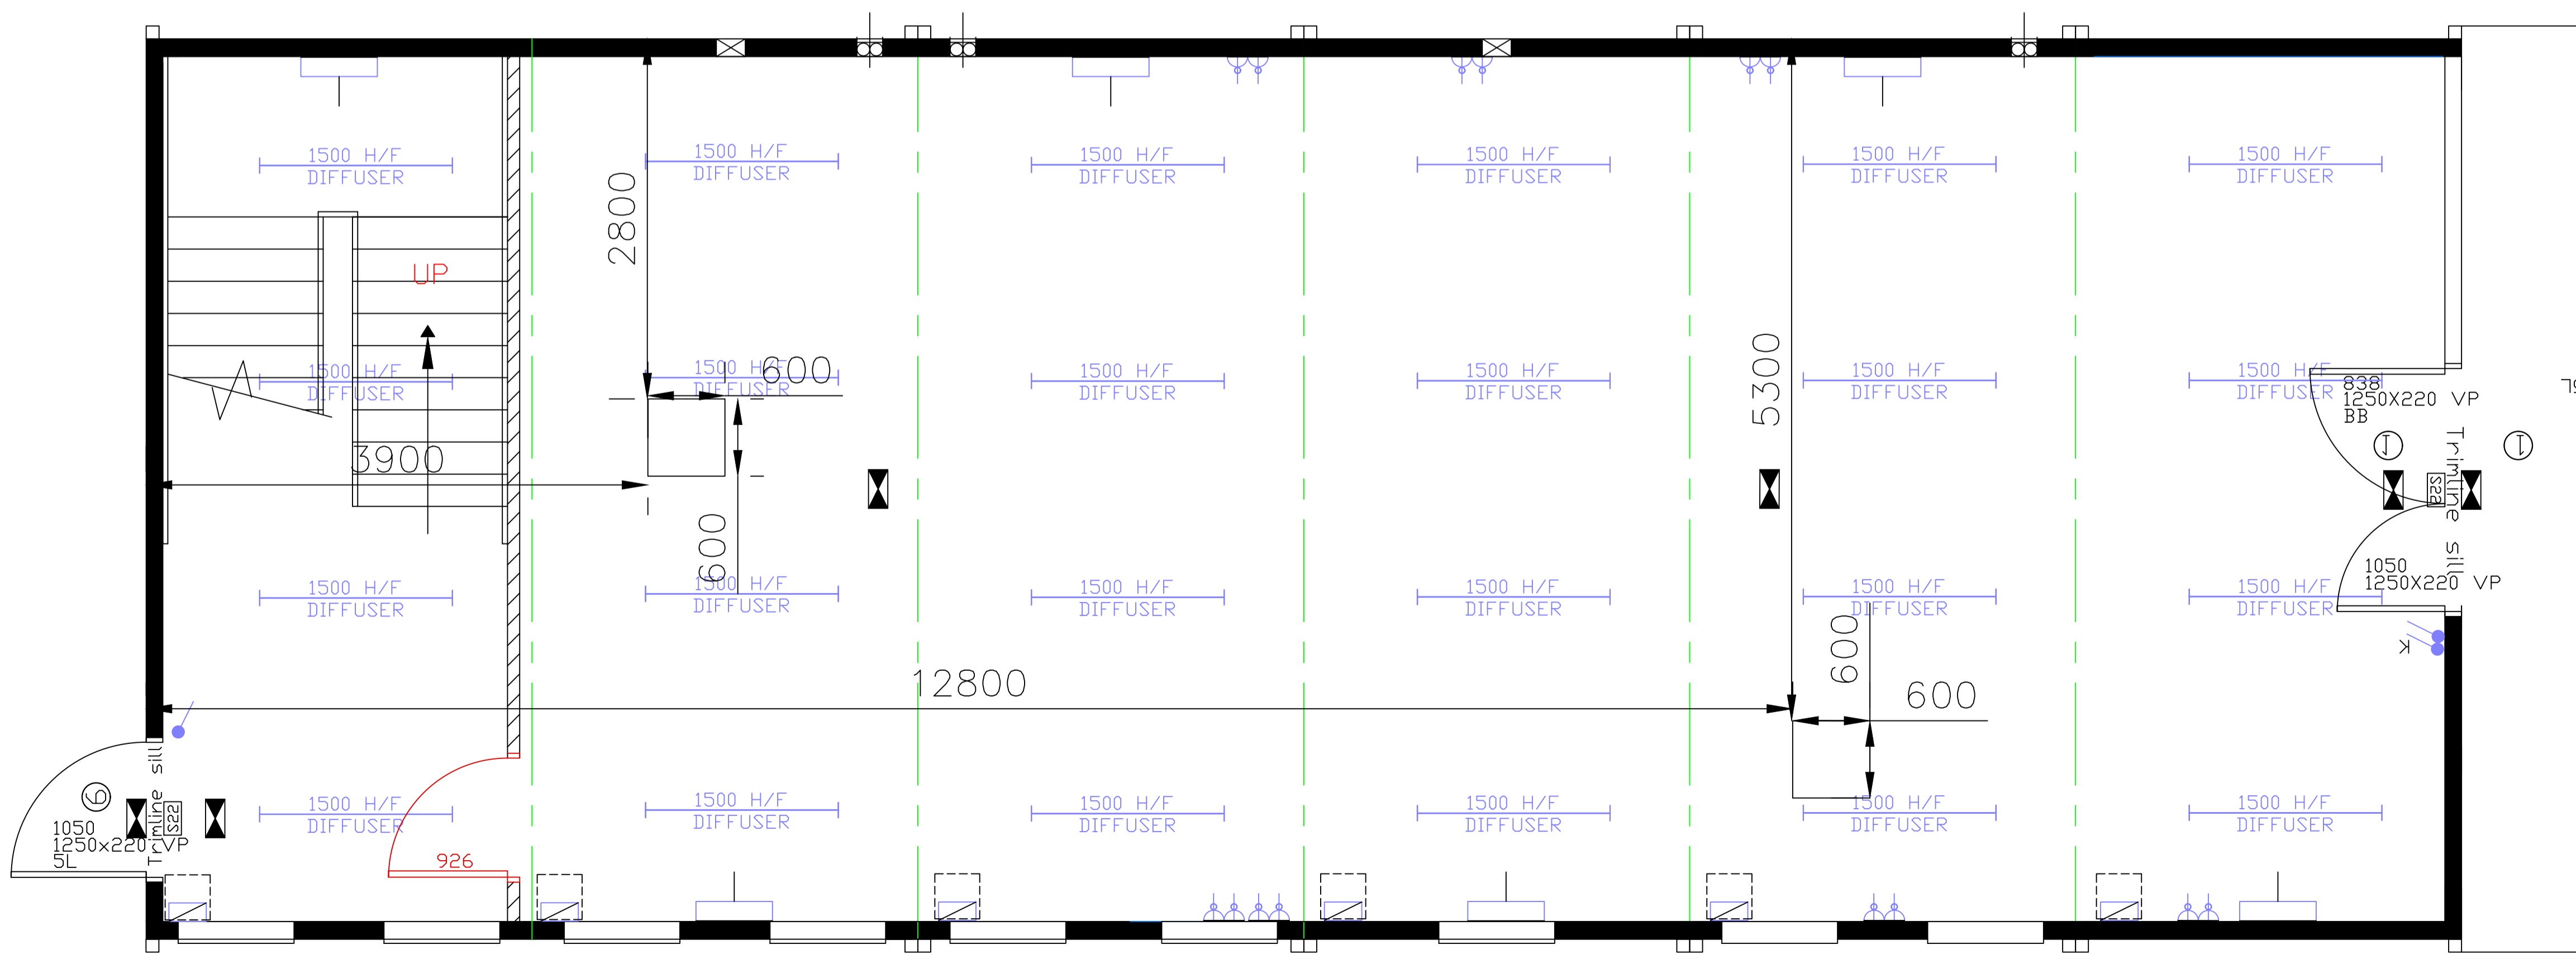

Non Datum End Bay No BAY No 1 PM Plant No PM - 7148
 Non Datum End Bay No BAY No 2 PM Plant No PM - 7149
 Non Datum End Bay No BAY No 3 PM Plant No PM - 7150
 Non Datum End Bay No BAY No 4 PM Plant No PM - 7151
 Non Datum End Bay No BAY No 5 PM Plant No PM - 7152
 Non Datum End Bay No BAY No 6 PM Plant No PM - 7153