


MONO PITCH TO ROOF ← MONO PITCH TO ROOF MONO PITCH TO ROOF →

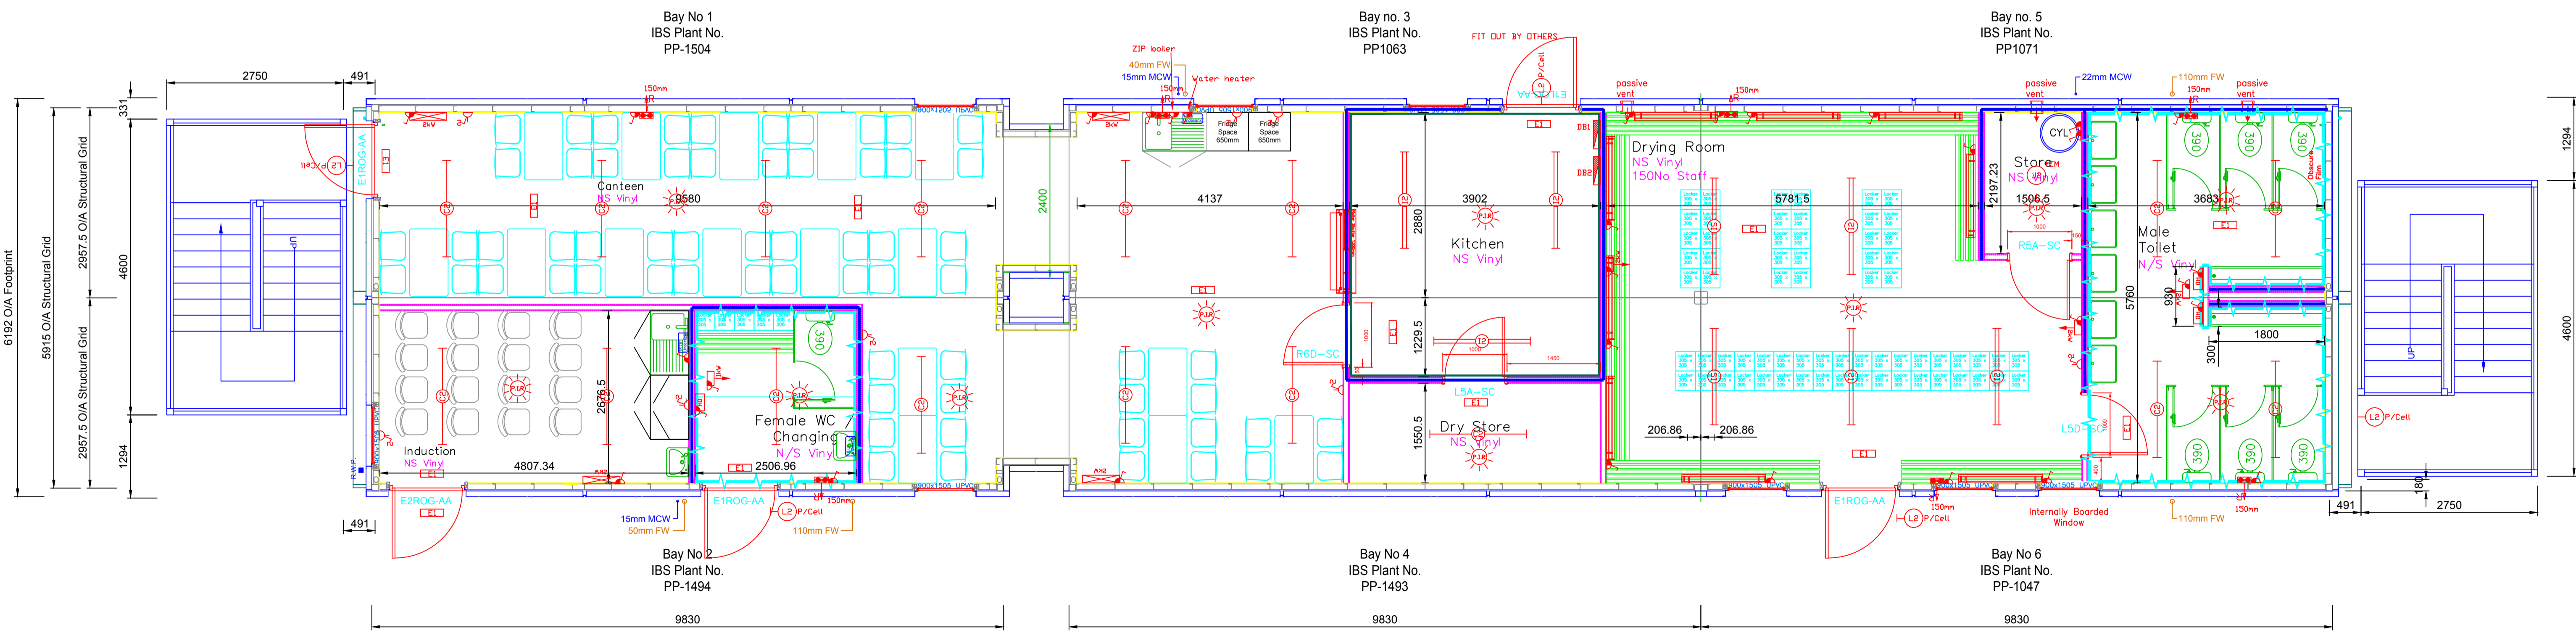

MONO PITCH TO ROOF ← MONO PITCH TO ROOF MONO PITCH TO ROOF →