


12430

MONO PITCH TO ROOF

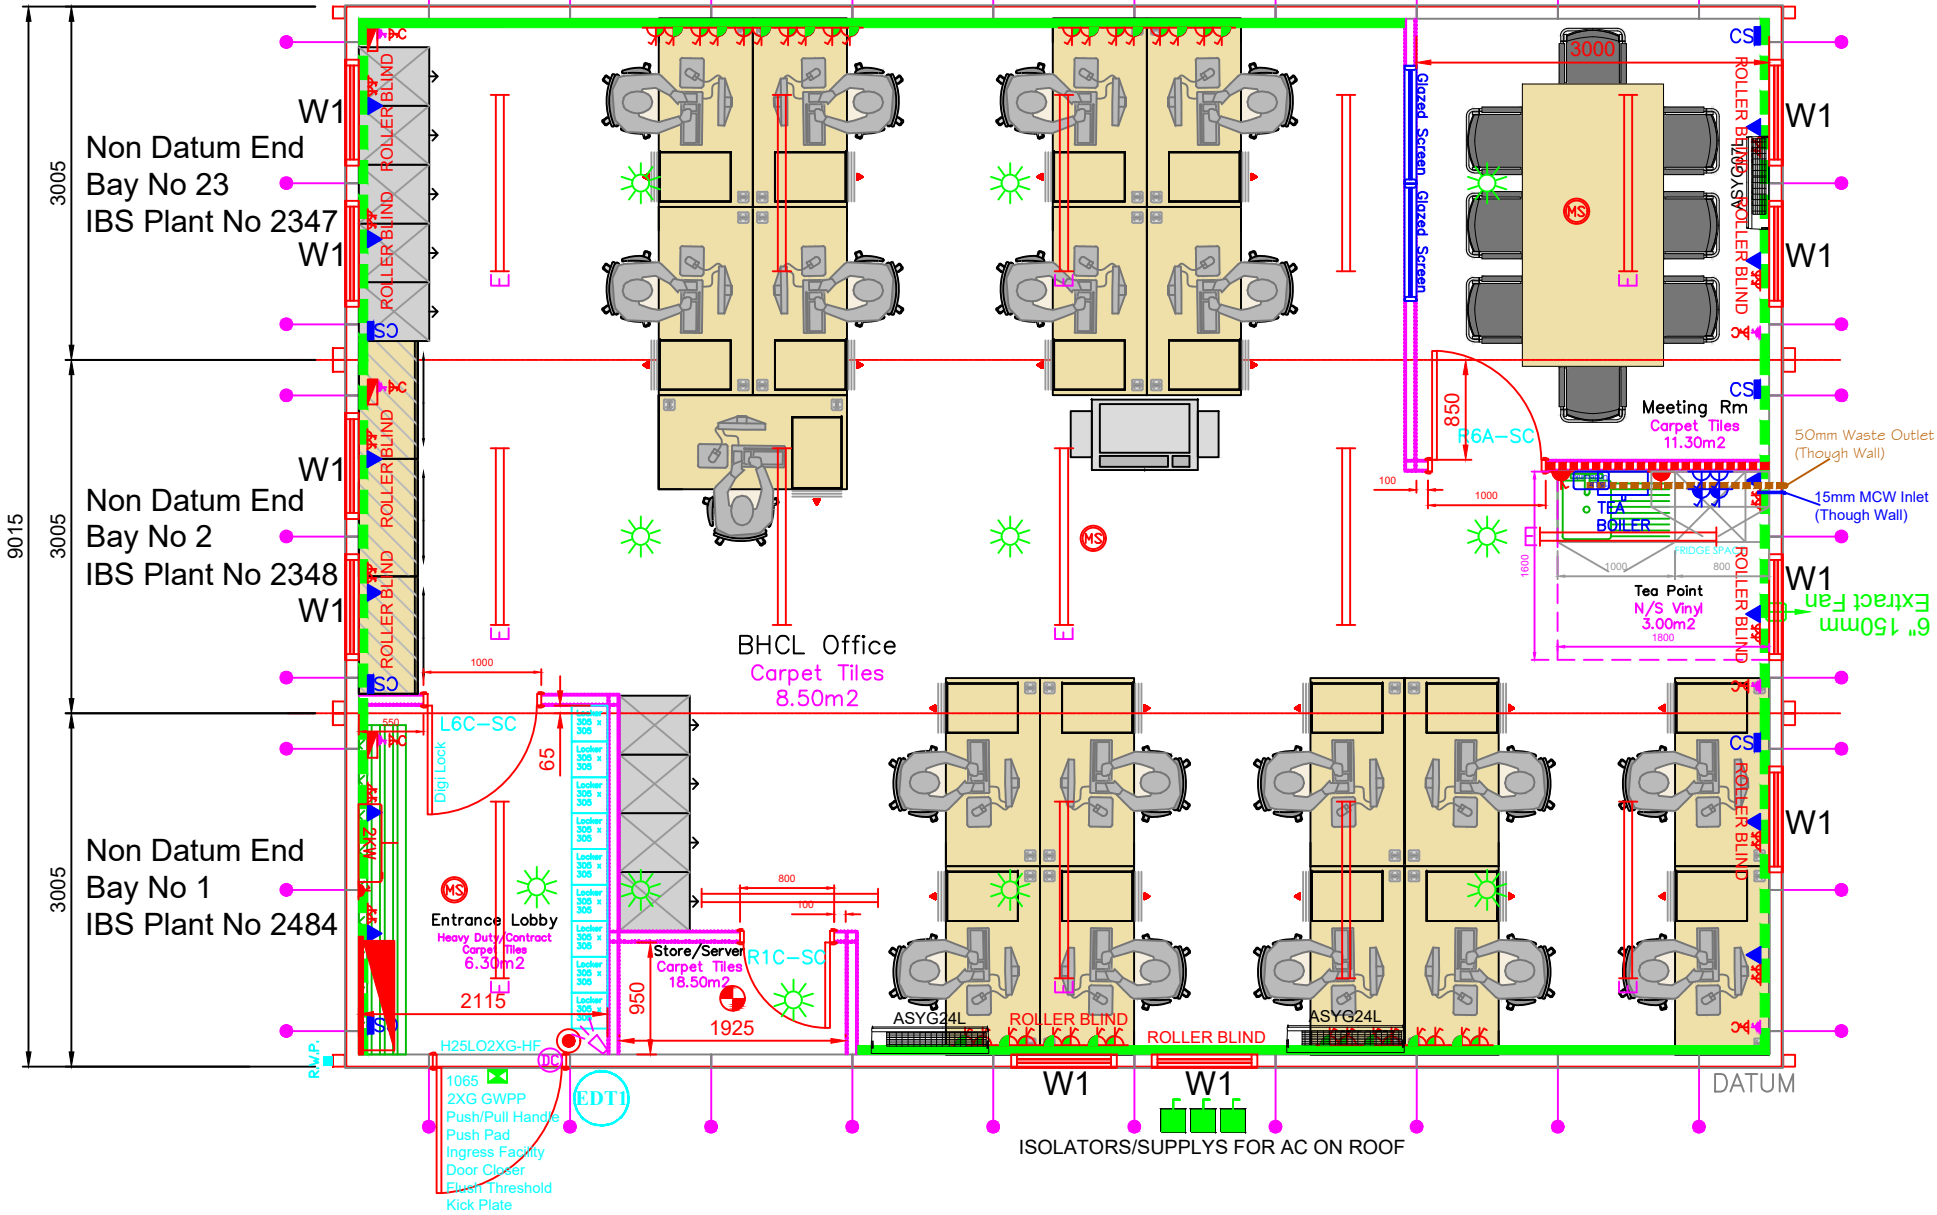

Non Datum End
Bay No 23
IBS Plant No 2347

Non Datum End
Bay No 2
IBS Plant No 2348

Non Datum End
Bay No 1
IBS Plant No 2484

BHCL Office
Carpet Tiles
8.50m²

Meeting Rm
Carpet Tiles
11.30m²

Tea Point
N/S Vinyl
3.00m²

Entrance Lobby
Heavy Duty Contract
Carpet Tiles
6.30m²

Store/Server
Carpet Tiles
18.50m²

ISOLATORS/SUPPLYS FOR AC ON ROOF

1065
2XG GWPP
Push/Pull Handle
Push Pad
Ingress Facility
Door Closer
Elwan Threshold
Kick Plate

50mm Waste Outlet
(Though Wall)

15mm MCW Inlet
(Though Wall)

6" 150mm
Extract Fan