


Bay No: 1
TLP Plant No: 1141

Bay No: 2
TLP Plant No: 1138

AOYG12L
Fused @ 10amps
Run Amps 6.3
230v 1ph 50hz

AOYG12L
Fused @ 10amps
Run Amps 6.3
230v 1ph 50hz

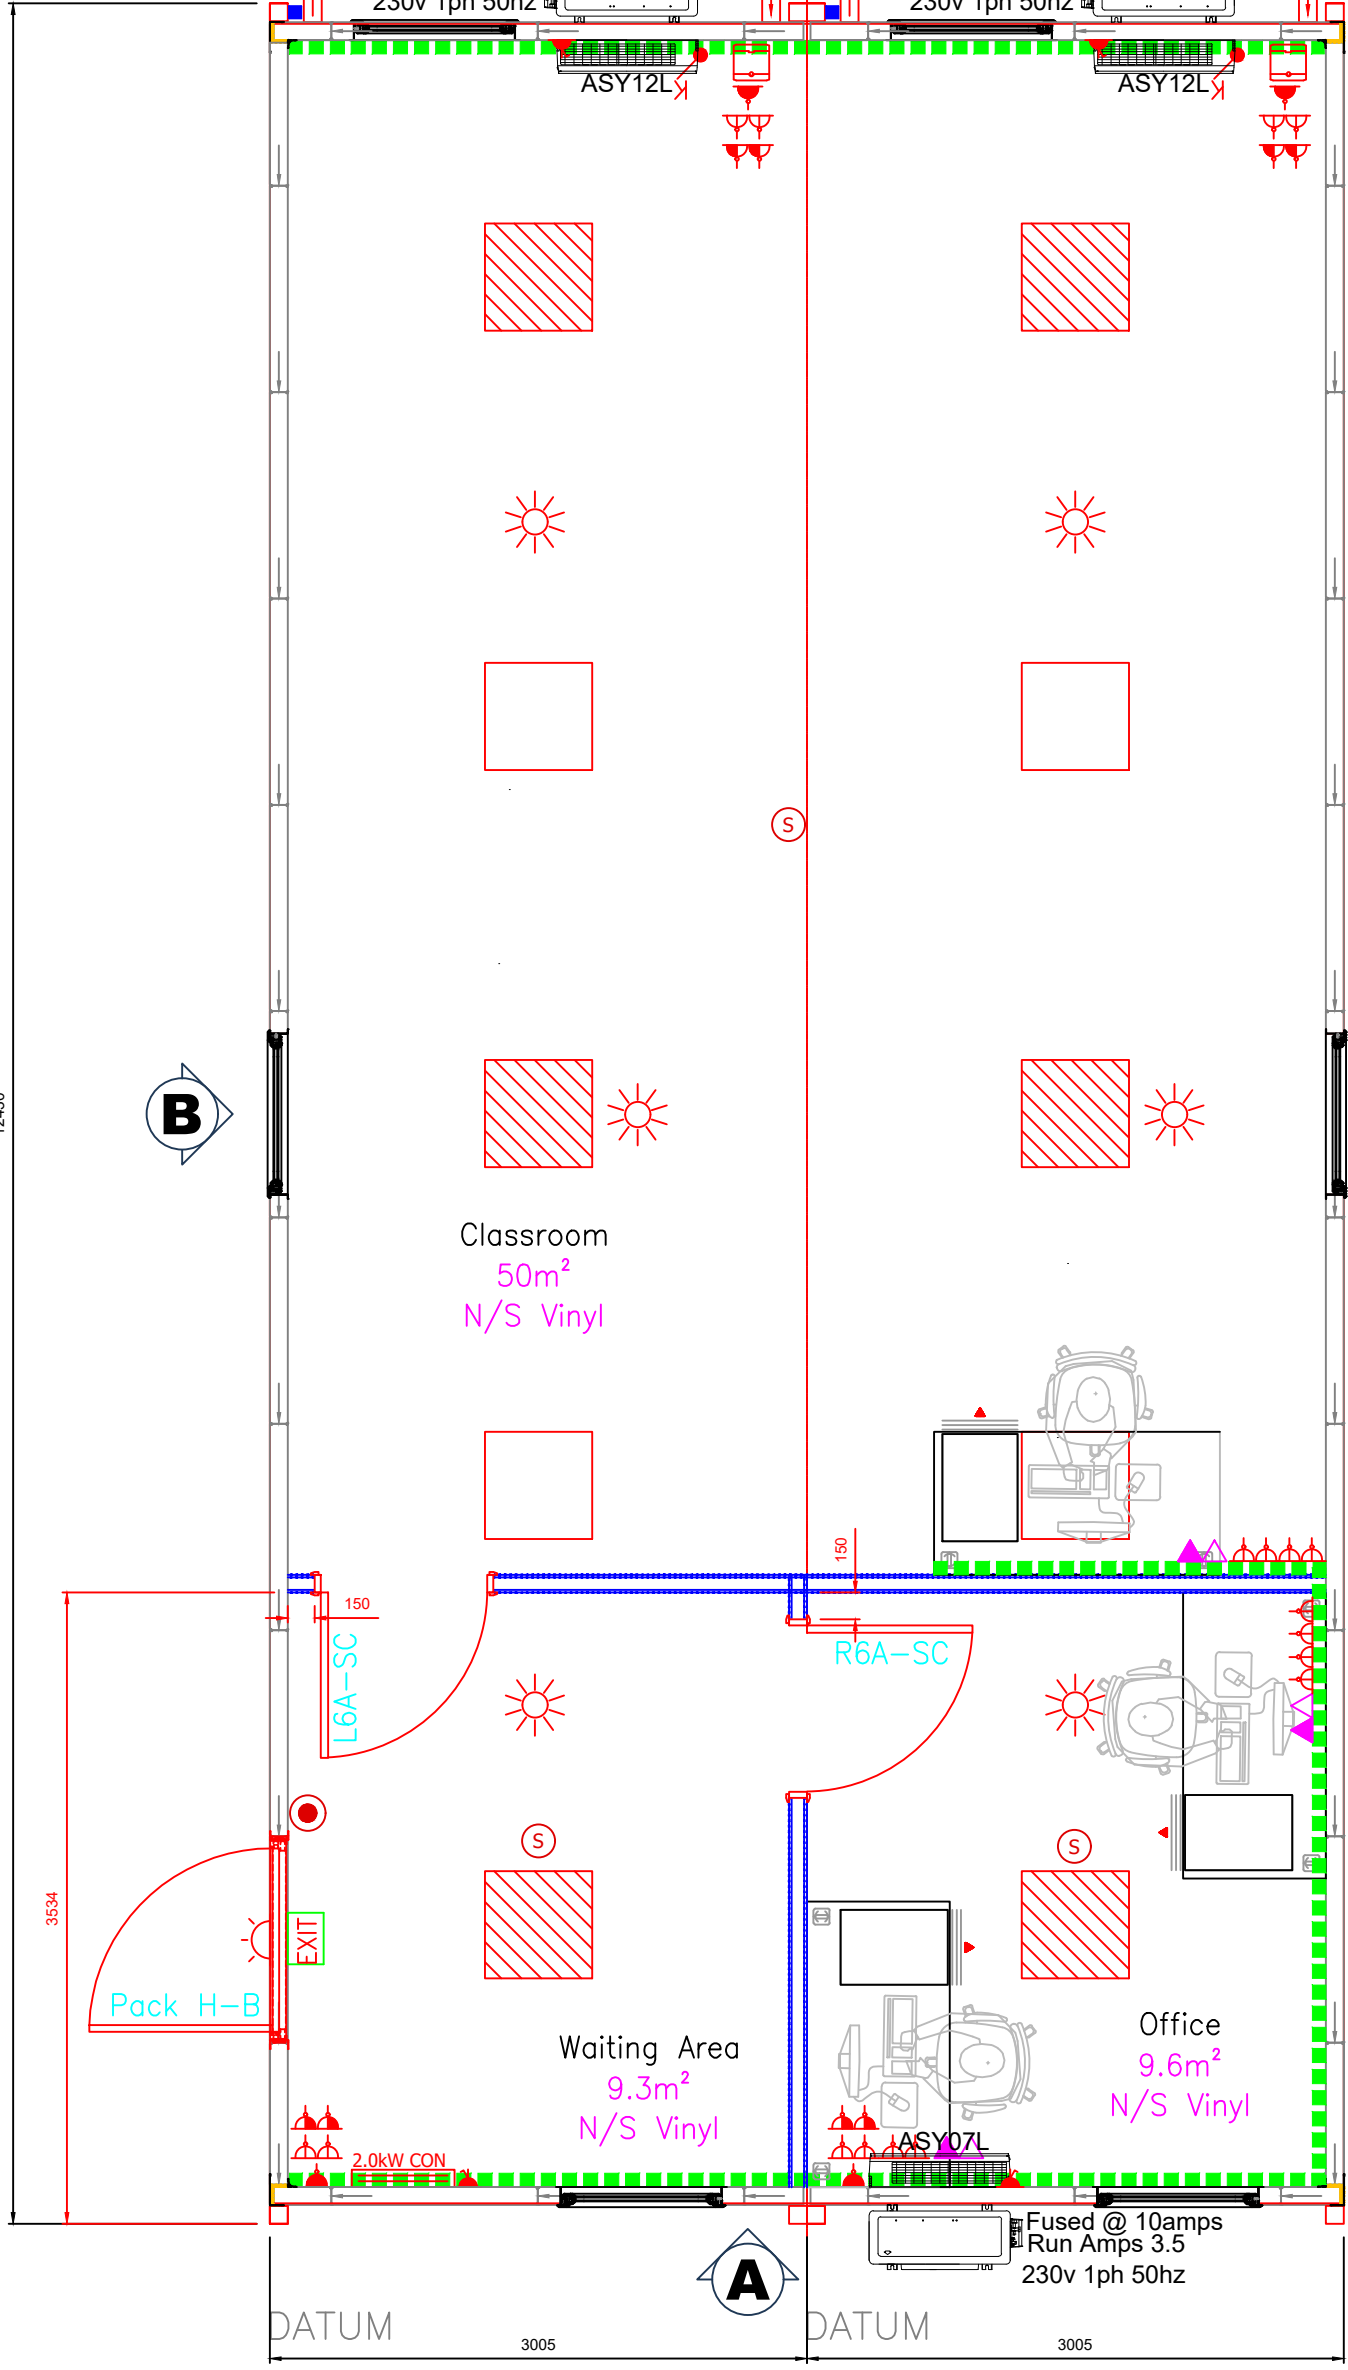

DATUM

3005

DATUM

3005

Fused @ 10amps
Run Amps 3.5
230v 1ph 50hz

Classroom
50m²
N/S Vinyl

Waiting Area
9.3m²
N/S Vinyl

Office
9.6m²
N/S Vinyl

Pack H-B

L6A-SC

R6A-SC

2.0kW CON

ASY12L

ASY12L

ASY07L

12430

3534

150

150

(S)

(S)

(S)

B

D

C

A